


REVISIONS			
NO.	DATE	DESCRIPTION	APPROVED

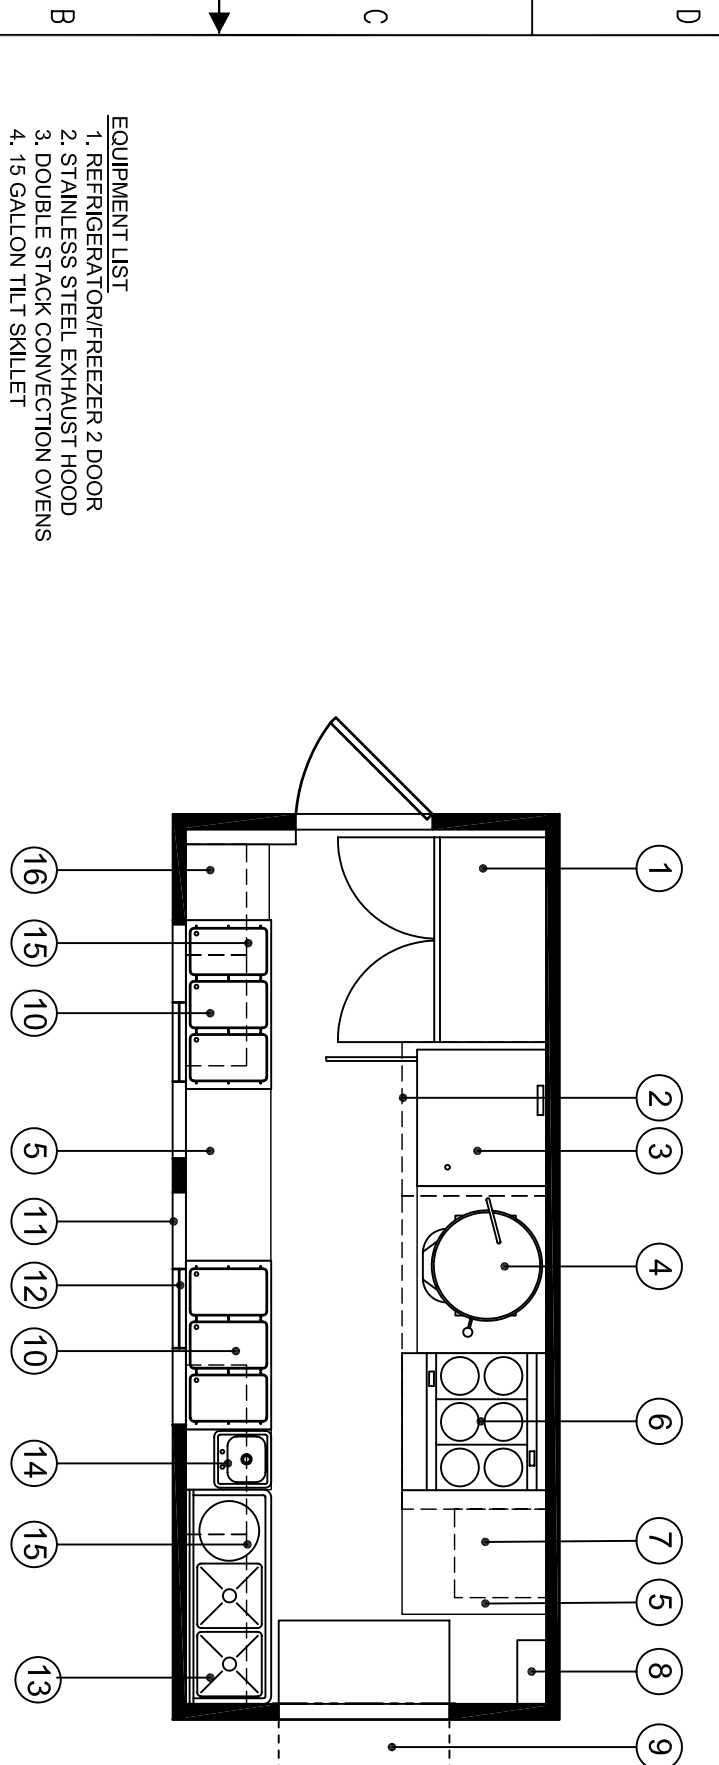

FLOOR PLAN

EQUIPMENT LIST

1. REFRIGERATOR/FREEZER 2 DOOR
2. STAINLESS STEEL EXHAUST HOOD
3. DOUBLE STACK CONVECTION OVENS
4. 15 GALLON TILT SKILLET
5. STAINLESS STEEL COUNTER WITH UNDER SHELF
6. 6-FRENCH PLATES WITH CABINET BASE
7. BLOWER MAKE UP AIR
8. FIRE SUPPRESSION SYSTEM
9. HVAC
10. 3 COMPARTMENT STEAM TABLE
11. SERVICE WINDOW QTY. OF 4 EA.
12. FIXED WINDOW QTY. OF 2 EA.
13. STAINLESS STEEL 2 COMPARTMENT SINK
14. STAINLESS STEEL HAND SINK WITH SOAP & TOWEL DISPENSER
15. OVERHEAD STAINLESS STEEL SHELVING
16. STAINLESS STEEL COUNTER WITH PAN RACK

**APPROVED
BY CLIENT**

BY _____ DATE _____

THIS DRAWING IS A SPECIFIC DESIGN AND THE EXACT TYPE, MAKE OR MODEL OF THE EQUIPMENT OR MATERIALS SHOWN IS NOT TO BE CONSIDERED A WARRANTY OR GUARANTEE BY THE MANUFACTURER. THE CLIENT SHALL BE RESPONSIBLE FOR THE SELECTION OF THE EQUIPMENT AND MATERIALS TO BE USED IN THE PROJECT.

PROJECT NO.	CC639	DATE	
CLIENT	AIR NATIONAL GUARD	PROJECT	FLOOR PLAN & EQUIPMENT LIST
SCALE	3/8" = 1'-0"	SHEET	

