


THE DESIGN AND DETAILS DISCLOSED HEREIN ARE THE EXCLUSIVE PROPERTY OF CARLIN MANUFACTURING LLC. AND SHALL NOT BE COPIED OR REPRODUCED IN WHOLE OR IN PART WITHOUT THE PRIOR WRITTEN CONSENT OF CARLIN MANUFACTURING LLC. © 2007 CARLIN MANUFACTURING LLC.

REVISIONS				
ZONE	REV	DESCRIPTION	DATE	TIME
	A	CORRECTED TITLE BLOCK WITH CORRECT UNIT NUMBER	01-17-07	10:20 AM
	B	ADDED ROOF MOUNTED MAKE-UP AIR FAN AND MOVED AC UNITS	01-23-07	4:00 PM

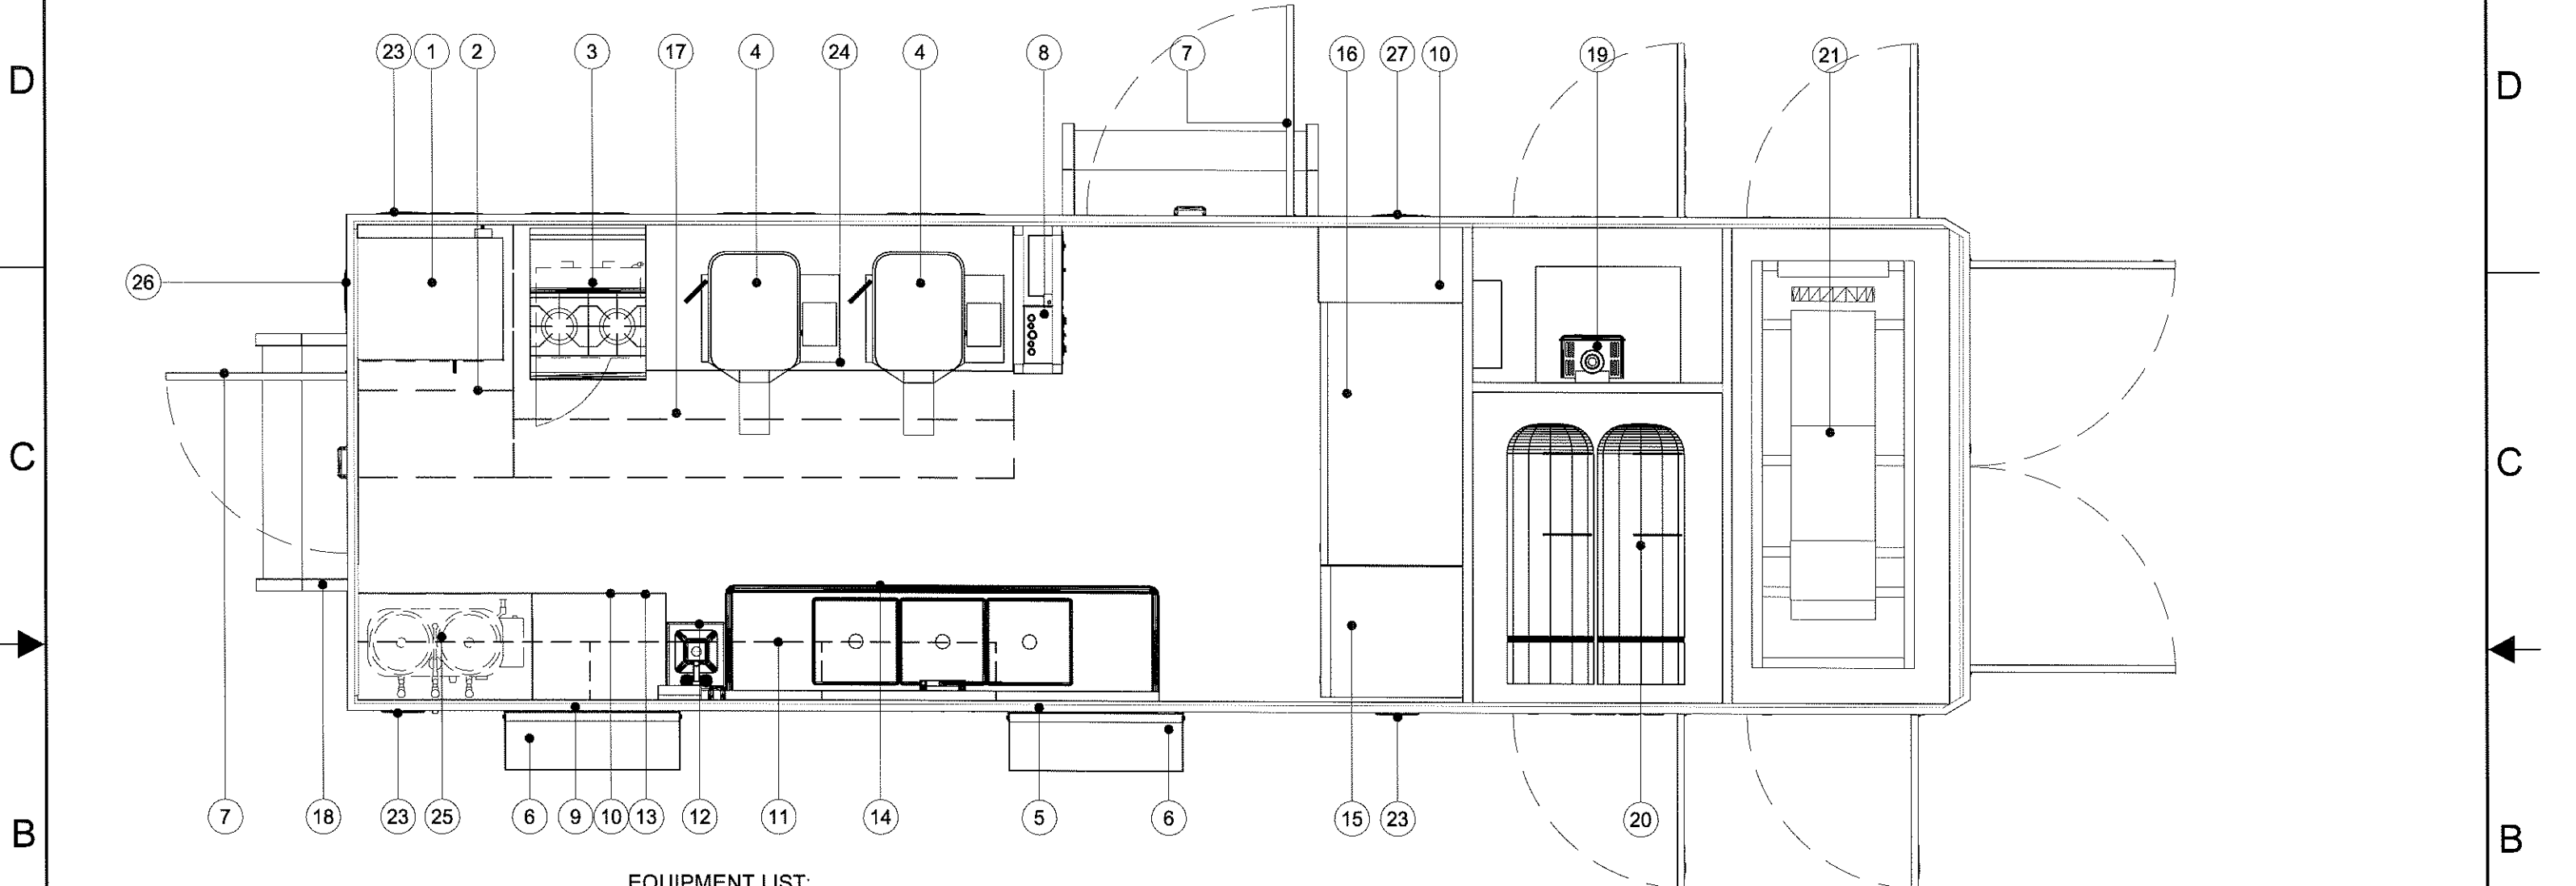

EQUIPMENT LIST:

- | | |
|--|---|
| <ul style="list-style-type: none"> 1. DUAL STACK HALF SIZE CONVECTION OVEN 2. STAINLESS STEEL BOX HOOD 3. COUNTERTOP RANGE 4. 10 GAL. TILTING BRAISING PAN 5. FIXED WINDOW 6. SS CONDIMENT COUNTER 7. ENTRY DOOR 8. ELECTRICAL PANEL 9. FIXED/SERVICE WINDOW 10. SS COUNTER W/UNDERSHELF 11. SS OVERHEAD SHELVING W/ ANGLE ON CEILING FOR NETTING 12. HAND SINK WITH SOAP AND TOWEL DISPENSER 13. CAN OPENER 14. 3 COMPARTMENT SINK W/ LIFT UP COUNTER | <ul style="list-style-type: none"> 15. REACH-IN FREEZER 16. REACH-IN REFER 17. SS CANOPY HOOD 18. STEPS 19. HOT WATER HEATER 20. LP TANKS W/ AUX FILL CONNECTION 21. GENERATOR COMPARTMENT 22. FIRE SUPPRESSION SYSTEM 23. EXTERIOR SCENE LIGHT 24. SSTL COUNTER W/ UNDER SHELF 25. UNDERCOUNTER COFFEE URN W/EXTERIOR ACCESS 26. EXTERIOR OUTLET 27. EXTERIOR WASHDOWN FAUCET W/HOSE AND HOT & COLD WATER |
|--|---|

FLOOR PLAN

Kitchens To Go		UNLESS OTHERWISE SPECIFIED DIMENSIONS ARE IN INCHES TOLERANCES ARE:	
RED CROSS CARMEL 28' 5TH WHEEL TRAILER		FRACTIONS 1/16	DECIMALS .XX ± .08
SIZE B	DWG. NO. 780A01-0-01	ANG ± .5°	XXX ± .006
CAGE CODE	REV. 2	DO NOT SCALE DRAWINGS	
SCALE 3/8" = 1' - 0"	DRAWINGS PREPARED IN ACCORDANCE WITH MIL-STD-100, MIL-STD-100, AND ANSI Y14.6		
DEC. WT.	ACT. WT.	SHEET	
SIMILAR TO			

UNIT NO. 780	CARLIN MANUFACTURING LLC.		
APPROVALS	DATE	FLOOR PLAN AND EQUIPMENT LIST	
DRAWN GSF	01-10-07	SIZE B	REV. 2
CHECKED		CAGE CODE	DWG. NO. 780A01-0-01
ENGR		SCALE 3/8" = 1' - 0"	DEC. WT. ACT. WT. SHEET
DESIGN ACTIVITY			
REV.			