


THE DESIGN AND DETAILS FIRST SHOWN HEREIN ARE THE EXCLUSIVE PROPERTY OF CARLIN MANUFACTURING LLC AND SHALL NOT BE COPIED OR REPRODUCED IN WHOLE OR IN PART WITHOUT THE PRIOR WRITTEN CONSENT OF CARLIN MANUFACTURING LLC.  
© 2008 CARLIN MANUFACTURING LLC

DATE	REV	DESCRIPTION	DATE	APPROVED

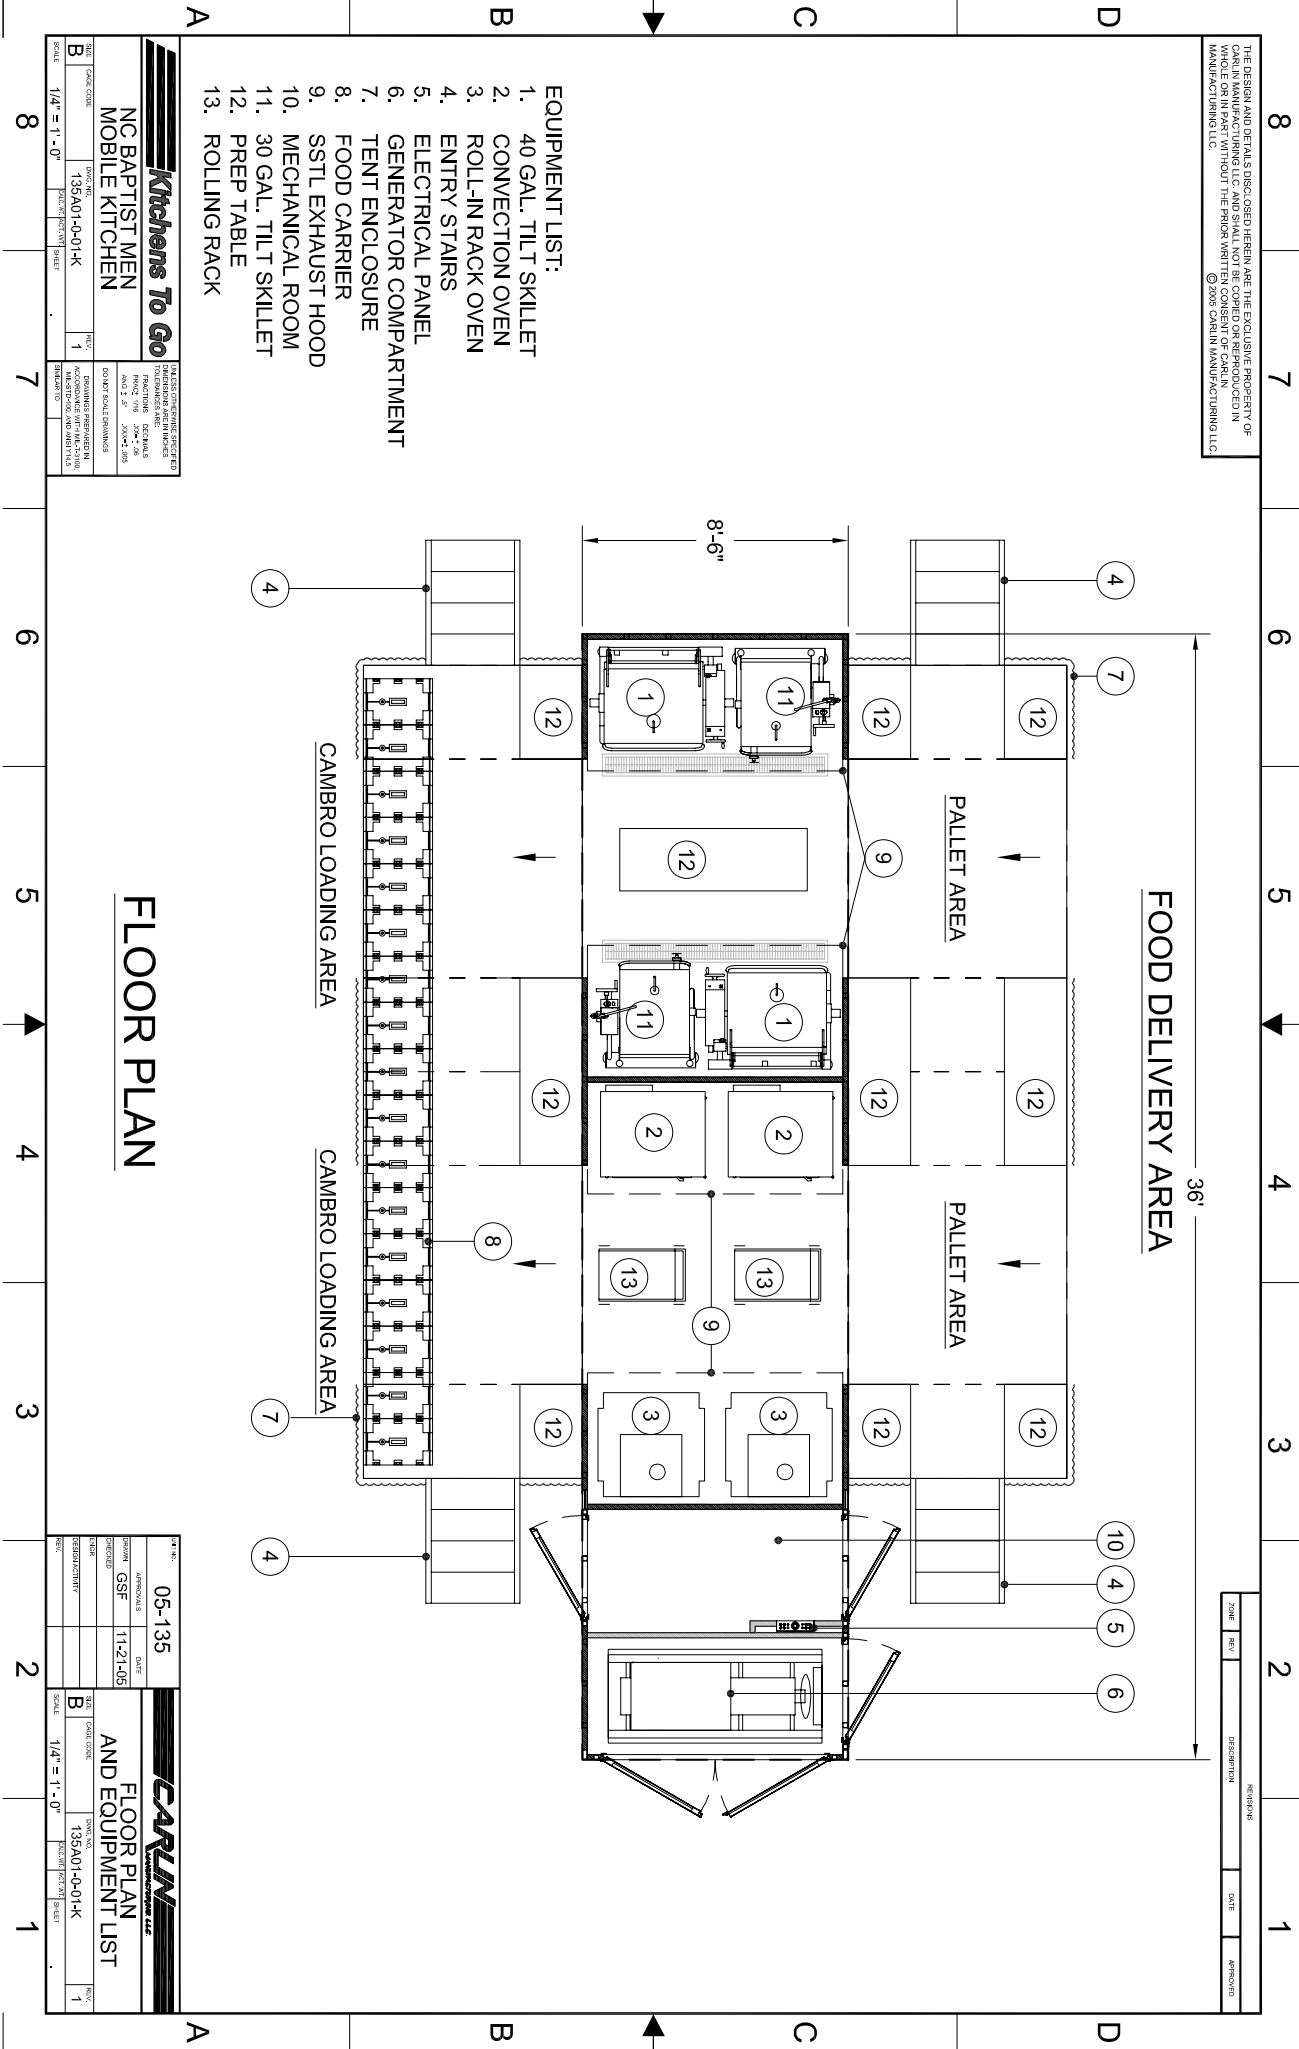

- EQUIPMENT LIST:**
- 40 GAL. TILT SKILLET
  - CONVECTION OVEN
  - ROLL-IN RACK OVEN
  - ENTRY STAIRS
  - ELECTRICAL PANEL
  - GENERATOR COMPARTMENT
  - TENT ENCLOSURE
  - FOOD CARRIER
  - SSTL EXHAUST HOOD
  - MECHANICAL ROOM
  - 30 GAL. TILT SKILLET
  - PREP TABLE
  - ROLLING RACK

<b>Kitchens To Go</b>		KITCHENS TO GO, INC.	
NC BAPTIST MEN MOBILE KITCHEN		1339A01-0-01-K	
SCALE: 1/4" = 1'-0"	DATE: 11-21-05	REV: 1	DATE: 11-21-05
DESIGNED BY: GSF	CHECKED BY: GSF	DATE: 11-21-05	DATE: 11-21-05

**FLOOR PLAN**

<b>CARLIN MANUFACTURING LLC</b>		05-135	
FLOOR PLAN AND EQUIPMENT LIST		11-21-05	
SCALE: 1/4" = 1'-0"	DATE: 11-21-05	REV: 1	DATE: 11-21-05
DESIGNED BY: GSF	CHECKED BY: GSF	DATE: 11-21-05	DATE: 11-21-05