

THE DESIGN AND DETAILS DISCLOSED HEREIN ARE THE EXCLUSIVE PROPERTY OF CARLIN MANUFACTURING LLC. AND SHALL NOT BE COPIED OR REPRODUCED IN WHOLE OR IN PART WITHOUT THE PRIOR WRITTEN CONSENT OF CARLIN MANUFACTURING LLC.  
© 2005 CARLIN MANUFACTURING LLC.

| REVISIONS |     |             |      |          |
|-----------|-----|-------------|------|----------|
| ZONE      | REV | DESCRIPTION | DATE | APPROVED |
|           |     |             |      |          |

D

D

C


C

B

B

A

A

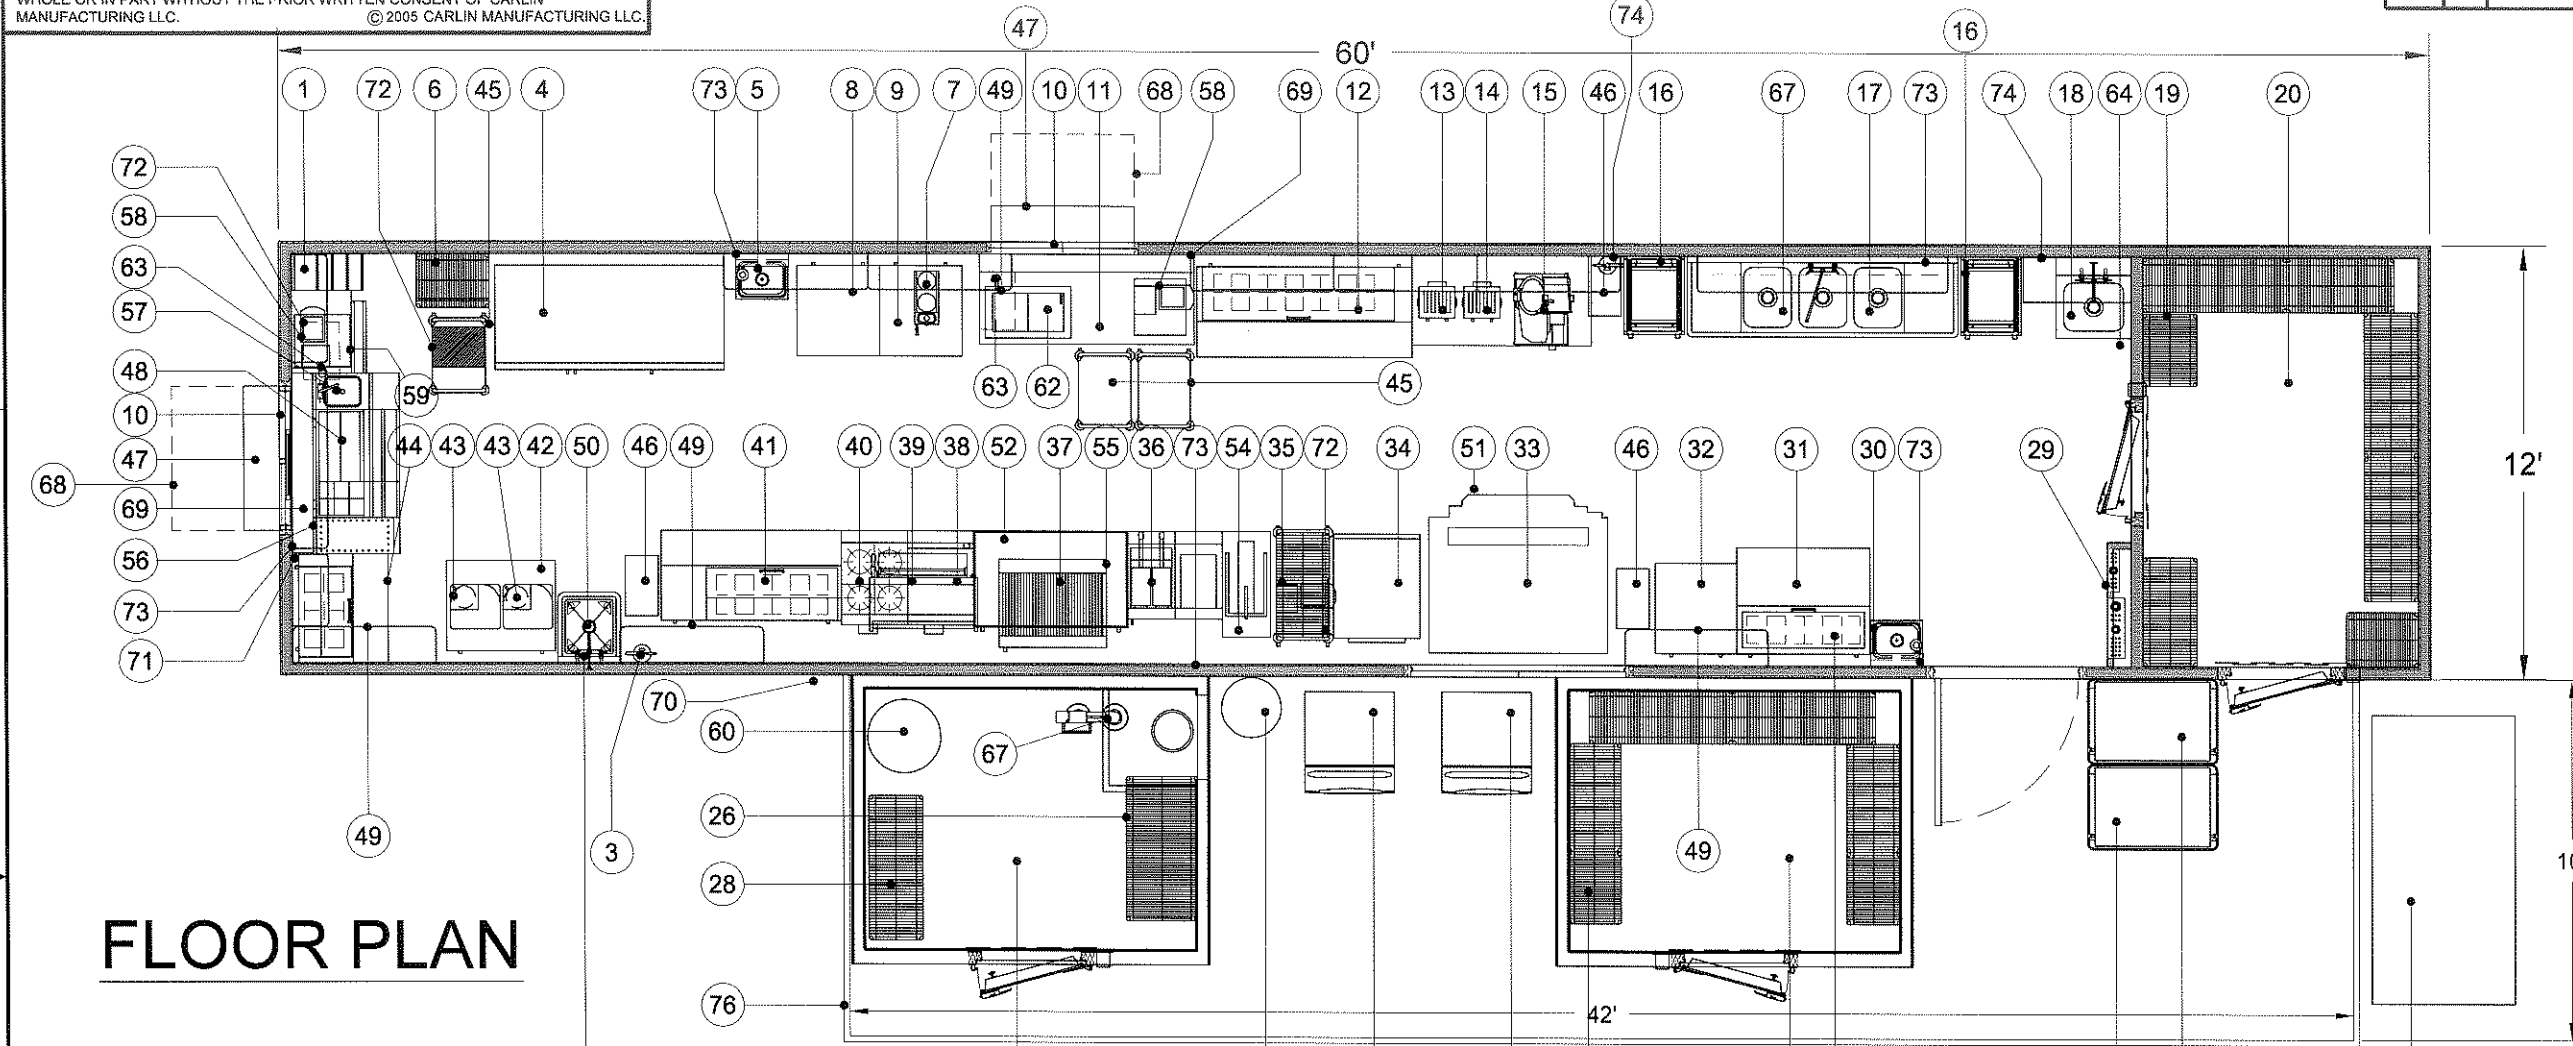

- NOTES:
- 2-SODA HOOKUPS TO BE PLUMBED TO BAG IN THE BOX LOCATED IN DRY STORAGE UNIT.
  - SIGNAGE "EMPLOYEES MUST WASH HANDS BEFORE AND AFTER HANDLING FOOD".
  - SIGNAGE "EMERGENCY EYE WASH STATION".
  - GROUNDING WIRE TO BE RUN FROM ELECTRICAL PANEL TO GROUND.
  - EXTERIOR DOOR LOCKS TO BE HEAVY DUTY.

APPROVED BY CLIENT

BY: \_\_\_\_\_ DATE: \_\_\_\_\_

# FLOOR PLAN

## EQUIPMENT LIST:

- |  |   |   |  |  |
|--|---|---|--|--|
| 1. BOTTLE CABINET W/SPEED RAIL   | 13. POP UP TOASTER  | 32. 1-DOOR U/C REFRIGERATOR W/ PIZZA CUTTING TABLE      | 48. ICE BIN W/SPEED RAIL, SSSL DRAIN BOARD W/ UNDER SHELF/BACK SPASH | 63. SODA DISPENSING GUN W/HOLSTER (NOTE 1)         |
| 2. SS STORAGE CABINET W/ OVER SHELF & UNDER SHELF  | 14. BAGEL TOASTER   | 33. WOODSTONE PIZZA OVEN                                | 49. WALL MOUNTED SHELF   | 64. WALL MOUNTED MOP HOLDER                        |
| 3. FIRE EXTINGUISHER (TYPE "K")  | 15. FOOD SLICER   | 34. DUAL TEMP. DUTCH DOOR REFRIGERATOR/FREEZER          | 50. UTILITY SINK   | 65. OVERHEAD WALL MOUNTED ENCLOSED STORAGE CABINET |
| 4. 3-GLASS DOOR REFRIGERATOR   | 16. MOBILE PAN RACK   | 35. MOBILE TABLE W UNDER SHELF                          | 51. BOX HOOD   | 66. UNDER COUNTER DRAWERS                          |
| 5. HAND SINK W/ SOAP AND TOWEL DISPENSER (NOTE 2)  | 17. 3-COMP. SINK  | 36. FLOOR FRYER W/ FILTRATION SYSTEM                    | 52. CANOPY HOOD  | 67. WATER SOFTENER                                 |
| 6. STORAGE SHELF   | 18. MOP SINK  | 37. 36" CHARBROILER                                     | 53. ICE MAKER W/ BIN (1 EXISTING) (1 NEW)                            | 68. AWNING   |
| 7. COFFEE BREWER   | 19. SHELVING/ DUNNAGE/ LOCKED CABINETS                                  | 38. 24" GRIDDLE W/ CONVECTION OVEN                      | 54. FRY DUMP STATION   | 69. 6" SS INTERIOR SHELF                           |
| 8. U/C FREEZER   | 20. WALK IN COOLER  | 39. SALAMANDER SHELF MOUNTED                            | 55. CHEF'S BASE W/ UNDER COUNTER REFRIGERATED DRAWERS                | 70. HOSE BIB HOOK UP                               |
| 9. U/C REFRIGERATOR  | 21. TRASH DUMPSTER (EXISTING)   | 40. 4-BURNER RANGE W/ CONVECTION OVEN AND OVERSHELF     | 56. BEER DRAINER   | 71. PHONE HOOK UP                                  |
| 10. 4' PICK UP WINDOW (HORIZONTAL SLIDE)   | 22. MOBILE HOT FOOD CABINETS (1 EXISTING) (1 NEW)                       | 41. 2-DOOR CHEF PREP TABLE                              | 57. BLENDER STATION  | 72. POS HOOK UP                                    |
| 11. SS COUNTER WITH UNDERSHELF   | 23. WALK IN FREEZER   | 42. 2-DOOR U/C REFRIGERATOR                             | 58. P.O.S. SYSTEM W/ CASH DRAWER & PRINTER (ROUGH-IN)                | 73. SS BACK SPLASH                                 |
| 12. REFRIGERATED CHEFS PREP TABLE W/CUTTING BOARD(6') COUNTER TOP CHILLED FOOD COMPARTMENT | 24. SHELVING  | 43. FROZEN DRINK MACHINE                                | 59. SSSL TABLE (27"WX20"DW36"H)                                      | 74. FIRE EXTINGUISHER (TYPE A&B)                   |
|  | 25. CO2 TANK (BY OTHERS)  | 44. 3' 2- DOOR MAKE TABLE W/GARNISH/CONDIMENT INSERT    | 60. WATER HEATER   | 75. FIRE SUPPRESSION SYSTEM                        |
|  | 26. SODA RACK   | 45. MOBILE CART W UNDERSHELF (3EA)                      | 61. SHELF W/ POT,PAN & UTENSIL RACK                                  | 76. TENT   |
|  | 27. DRY STORAGE   | 46. SLIM JIM TRASH CAN W/ COVER                         | 62. DROP-IN ICE BIN W/ CHILL PLATE                                   |  |
|  | 28. SHELVING  | 47. EXTERIOR SS COUNTER W/ UNDER STORAGE & LIGHT CANOPY |  |  |
|  | 29. ELECTRICAL PANELS (NOTE 4)  |   |  |  |
|  | 30. HAND SINK W/ SOAP AND TOWEL DISPENSER & ELEC. EYE WASH (NOTE 2 & 3) |   |  |  |
|  | 31. 2-DOOR PIZZA PREP TABLE   |   |  |  |

**Kitchens To Go**

THE GINN COMPANY  
MODULAR KITCHEN

UNLESS OTHERWISE SPECIFIED DIMENSIONS ARE IN INCHES. TOLERANCES ARE:  
FRACTIONS 1/16 .XXX ± .06  
DECIMALS .XXX ± .005  
ANG ± .5° .XXX ± .005

DO NOT SCALE DRAWINGS

DRAWINGS PREPARED IN ACCORDANCE WITH MIL-T-100, MIL-STD-100, AND ANSI Y14.5

|          |                    |             |      |
|----------|--------------------|-------------|------|
| SIZE     | CAGE CODE          | DWG. NO.    | REV. |
| B        |                    | 574A01-0-01 | 11   |
| SCALE    | CALC. WT. ACT. WT. | SHEET       |      |
| 3/16"=1' |                    |             |      |

UNIT NO. 05-574

**CARLIN MANUFACTURING, L.L.C.**

FLOOR PLAN AND EQUIPMENT LIST

|                 |          |
|-----------------|----------|
| APPROVALS       | DATE     |
| DRAWN GSF       | 10-21-05 |
| CHECKED         |          |
| ENGR            |          |
| DESIGN ACTIVITY |          |
| REV.            |          |

|          |                    |             |      |
|----------|--------------------|-------------|------|
| SIZE     | CAGE CODE          | DWG. NO.    | REV. |
| B        |                    | 574A01-0-01 | 11   |
| SCALE    | CALC. WT. ACT. WT. | SHEET       |      |
| 3/16"=1' |                    |             |      |

8 7 6 5 4 3 2 1